



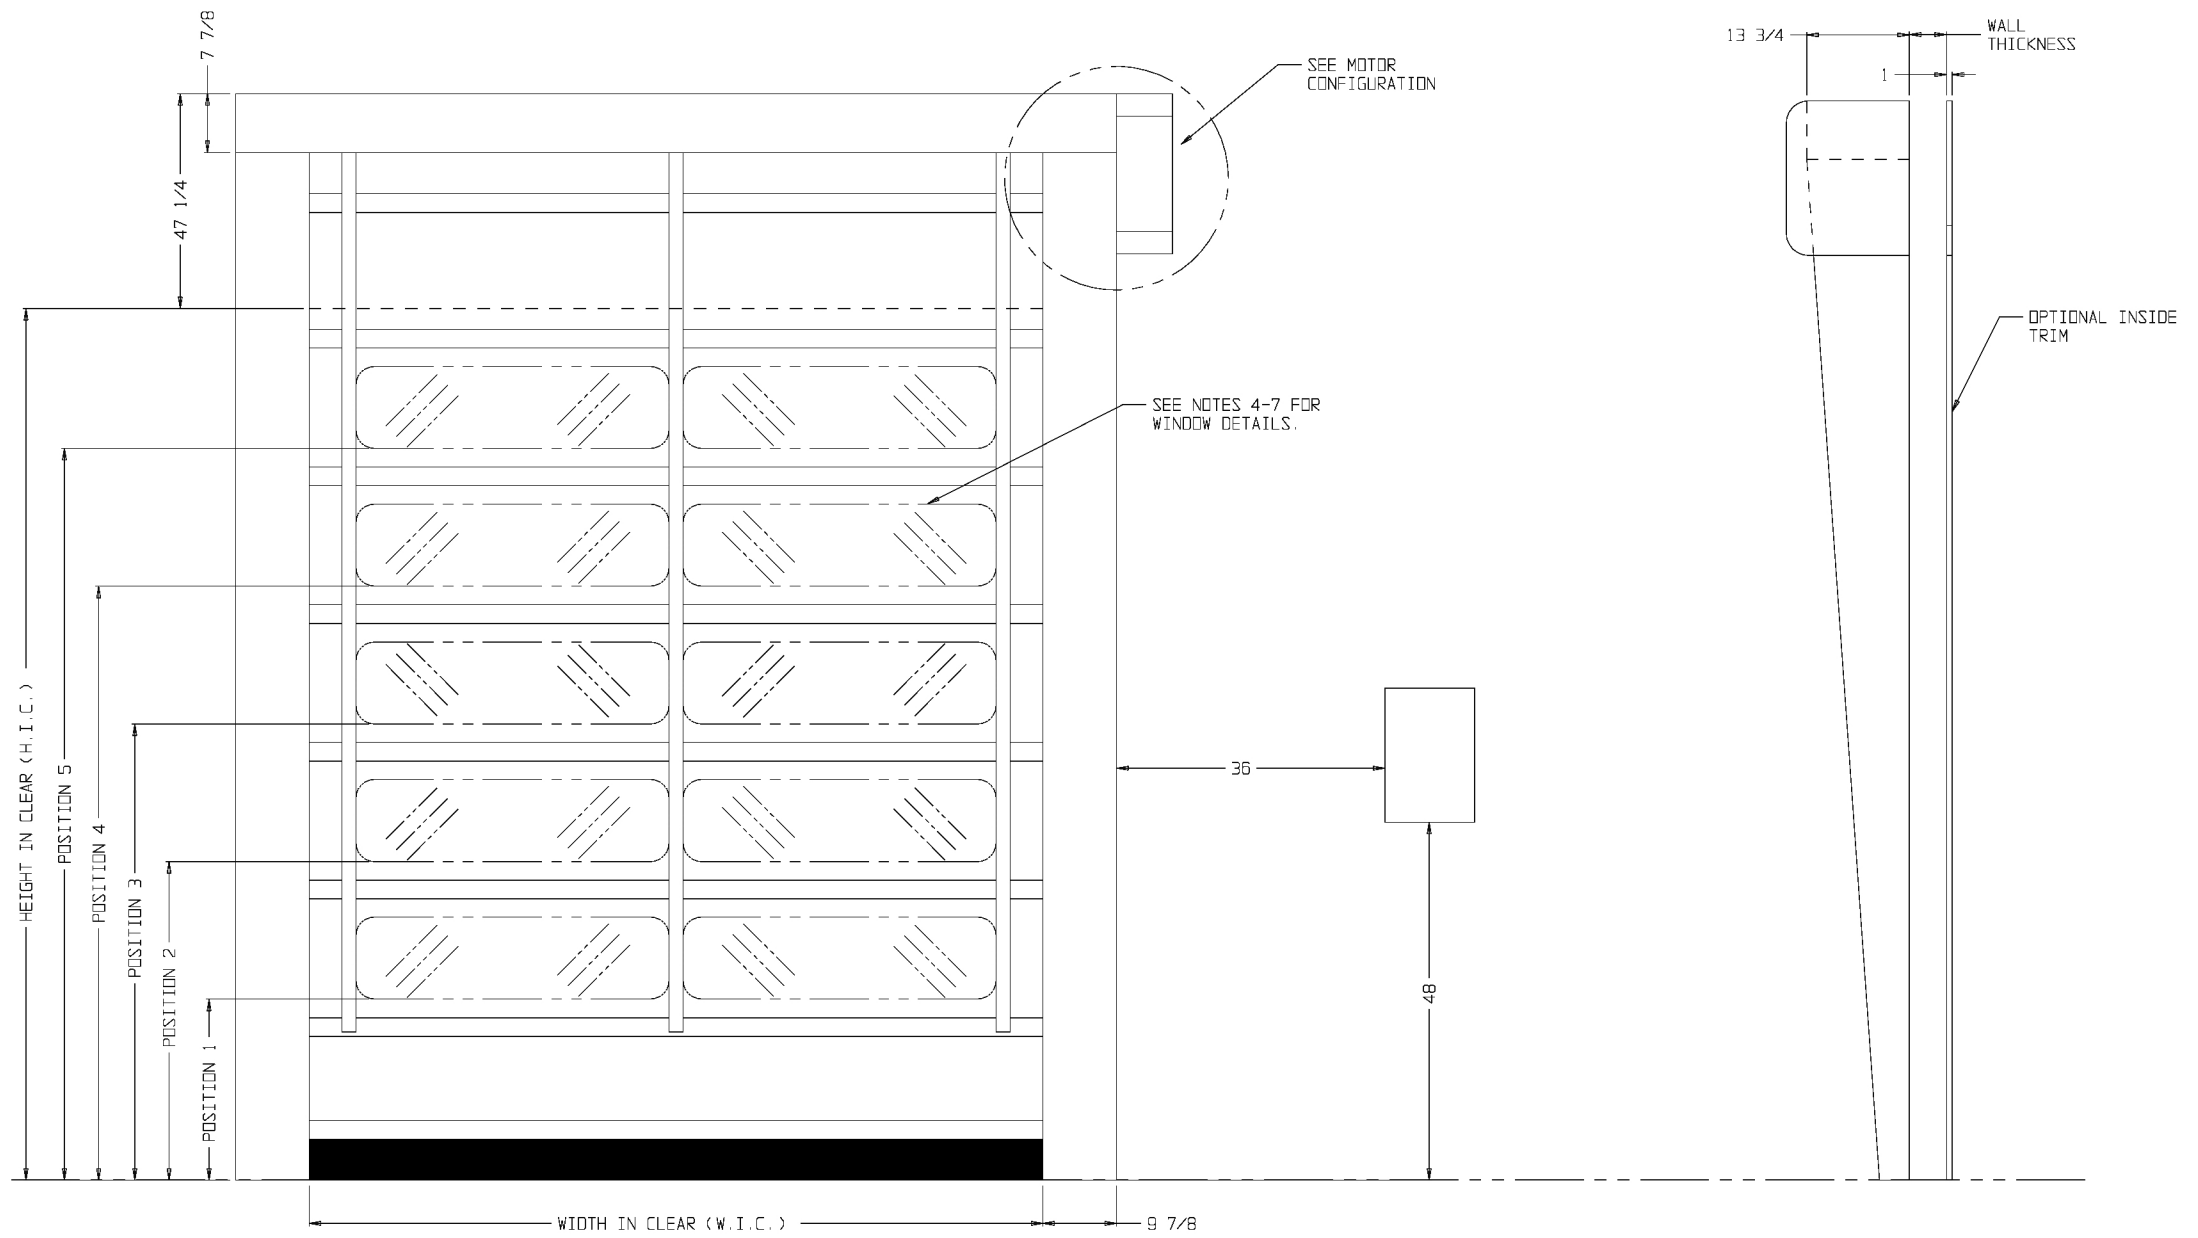

**FRONT ELEVATION**  
OUTSIDE RIGHT MOTOR SHOWN

**VERTICAL SECTION**

**MOTOR CONFIGURATION**

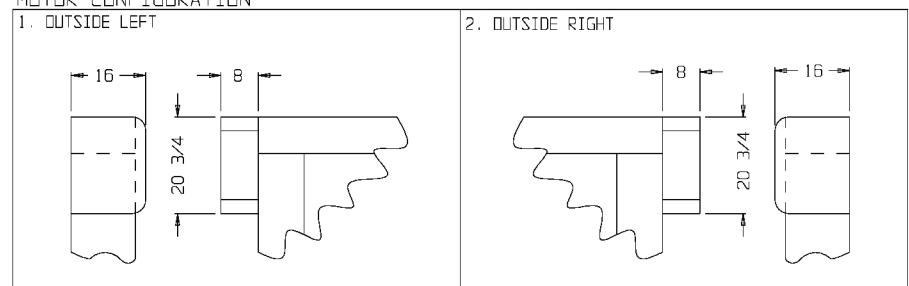

| DOOR NUMBER | QUANTITY | MOTOR CONFIGURATION | SIZE IN CLEAR |        |
|-------------|----------|---------------------|---------------|--------|
|             |          |                     | W.I.C.        | H.I.C. |
| 1           | 2        | 2. RIGHT            | 12'-0"        | 12'-1" |
|             |          |                     |               |        |
|             |          |                     |               |        |